

**CRAIGMOHR
RESIDENCE**

ADDRESS:


**590 CRAIGMOHR,
WEST VAN., BC**

LEGAL DESCRIPTION:


LOT	3
BLOCK	7
DISTRICT LOT	866
GROUP	-
PLAN	11789

PID: 009-030-956


No.	Date	Revision
1	11/28/14	ISSUED FOR BP
2	04/17/15	REV. FOR EDP & BP
3	08/12/15	REV. FOR BP
4	09/10/15	REV. FOR BP

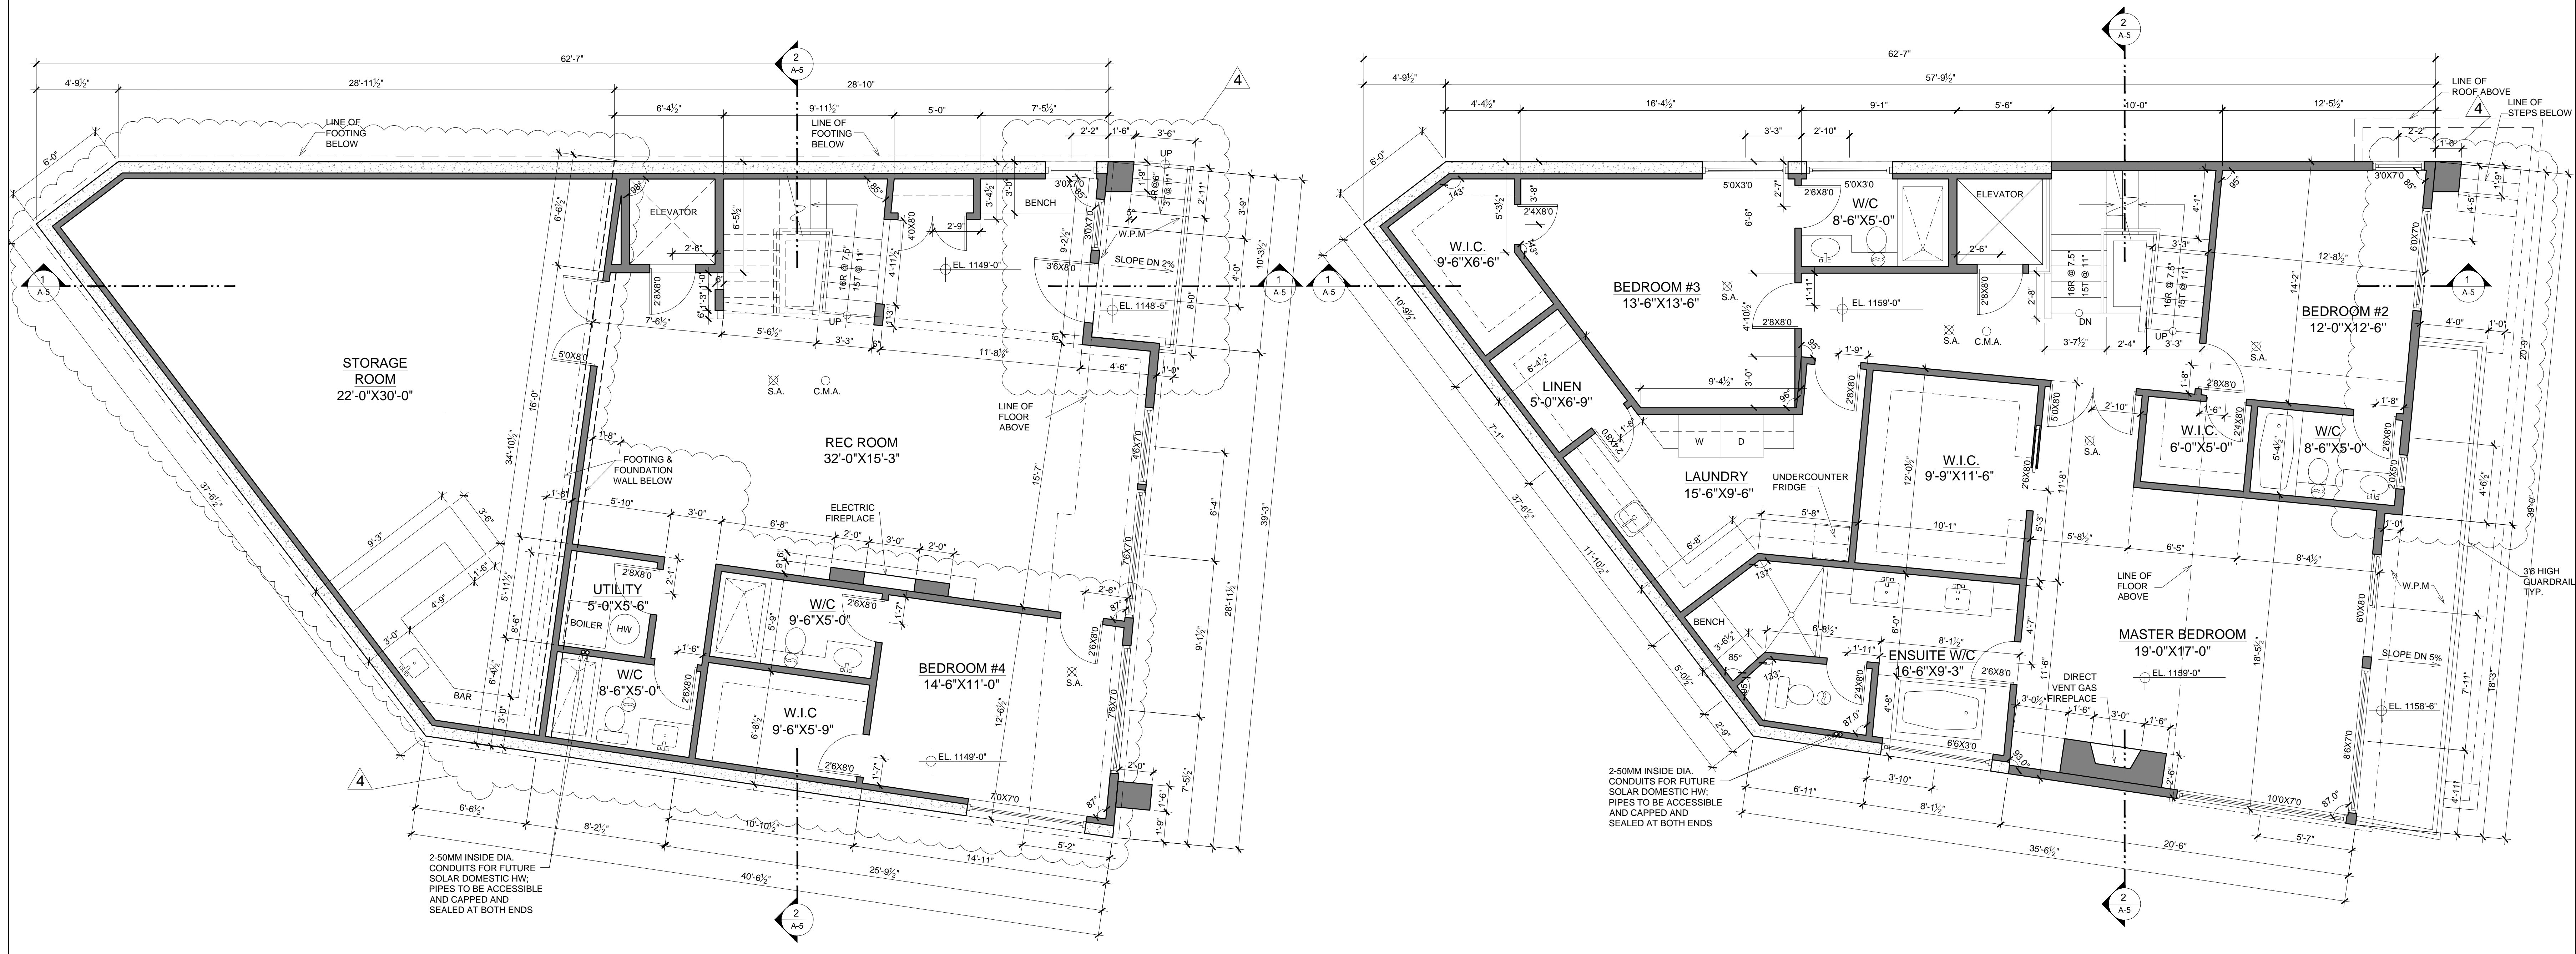


1 LOWER FLOOR PLAN
Scale: 1/4" = 1'-0"
LOWER FL SF: 1908SF

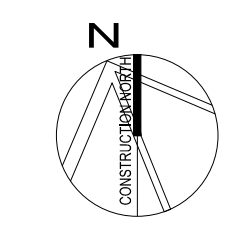

2 MAIN FLOOR PLAN
Scale: 1/4" = 1'-0"
MAIN FL SF: 1775 SF

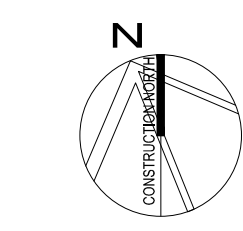

- PLAN LEGEND:**
- 1 DOOR C/W SELF CLOSER AND WEATHER STRIPPING
 - 2 18" HIGH WINDOW SEAT. NOTE: STOP FLOOR FRAMING AT EDGE OF EXT. WALL
 - 3 20 MIN RATED DOOR C/W SELF CLOSER AND WEATHER STRIPPING
 - C.M.A. = CARBON MONOXIDE ALARM
 - S.D. = SMOKE DETECTOR (SMOKE DETECTORS TO BE INTERCONNECTED)
 - FD = FLOOR DRAIN
 - CB = CATCH BASIN
 - E = EXHAUST FAN: VENT TO OUTSIDE
 - R.V.J. = ROOF VENTILATION JACK

 

REFER TO STRUCTURAL DRAWINGS FOR STRUCTURAL DESIGN

All ideas, designs and plans indicated or represented by this art are owned by and remain the property of the designer. No part shall be used or disclosed to anyone without permission of the designer.

Title
**LOWER AND MAIN
FLOOR PLAN**

Date
SEPTEMBER 10TH, 2015

Scale
AS SHOWN

Drawing No.

A2